


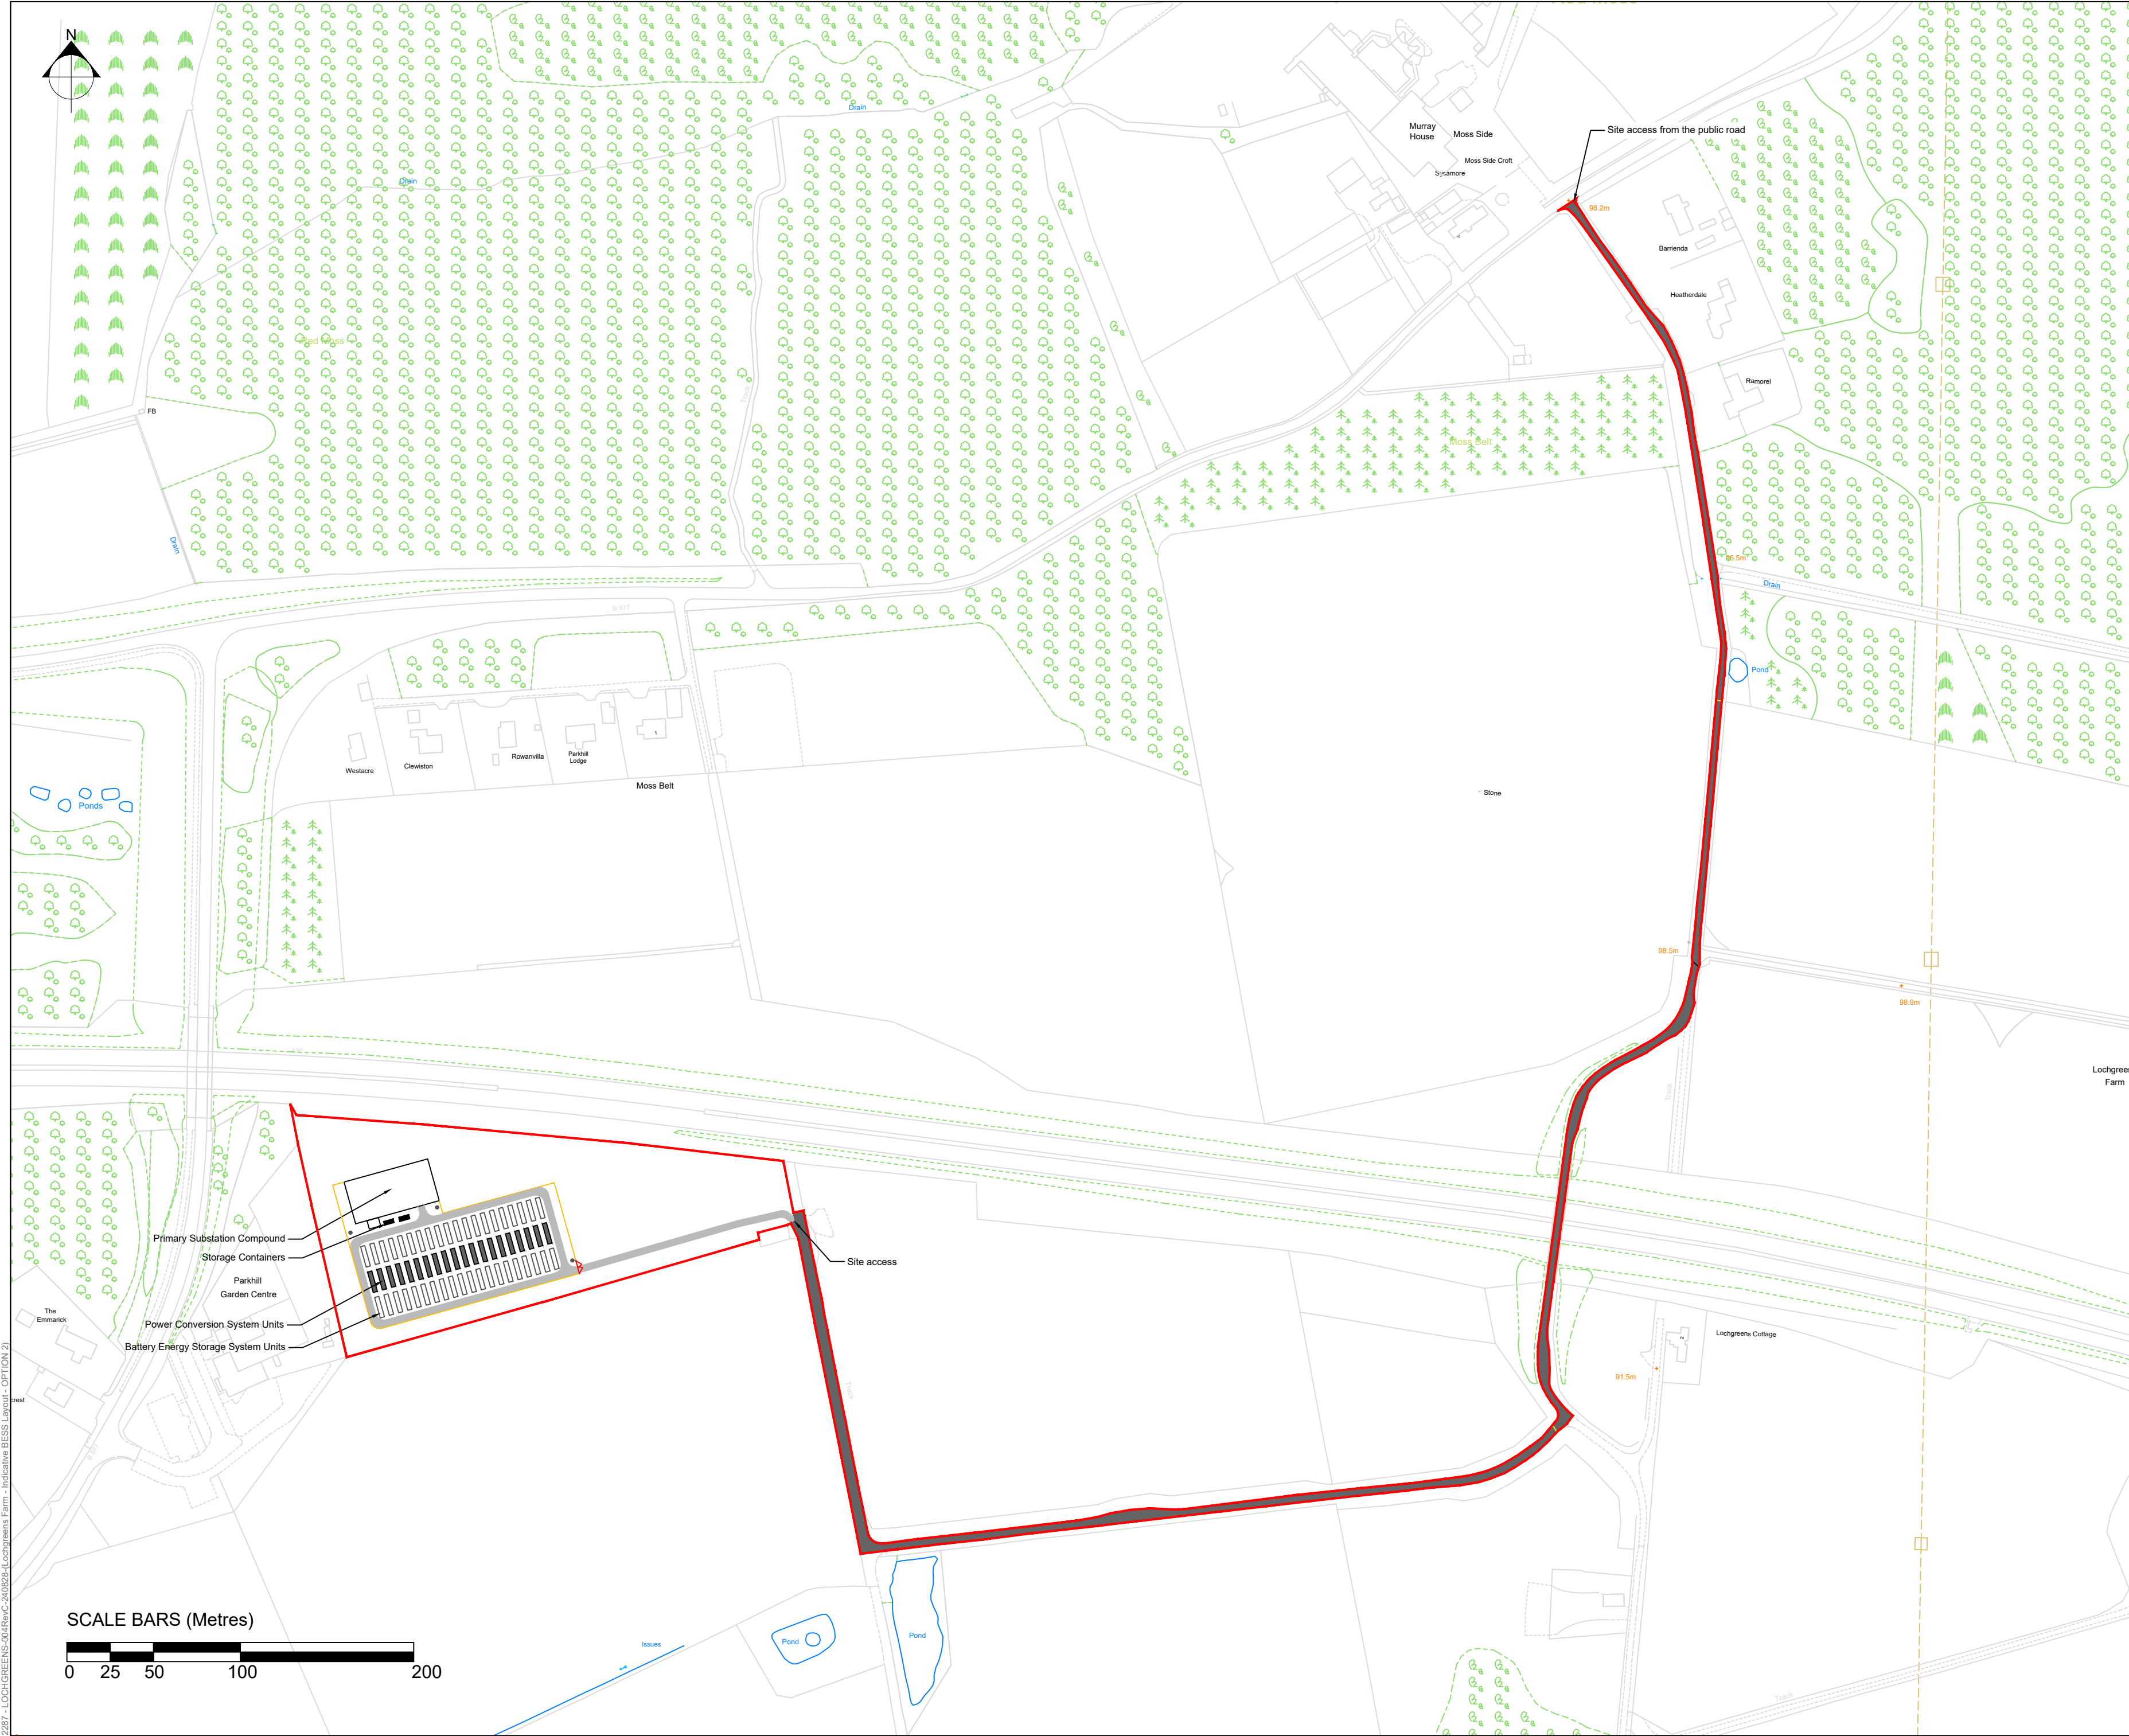

- Notes**
1. Verifying Dimensions: The contractor shall verify dimensions against such other drawings or site conditions as pertain to this part of the work.
 2. Existing Services: Any information concerning the location of existing services (above and below ground) indicated on this drawing is intended for general guidance only. All services should be checked on site prior to any work commencing.
 3. If received electronically it is the recipient's responsibility to print to correct scale. Only written dimensions should be used.
 4. © Crown copyright and database rights 2023 Ordnance Survey 0100031673.

- LEGEND**
- SITE BOUNDARY
 - FENCE LINE
 - PROPOSED INTERNAL ACCESS TRACK
 - EXISTING TRACK
 - CCTV
 - GATE

C	Legend amended	JP	IR	28/08/2024
B	Site access added	JP	IR	26/08/2024
A	CCTV added	JP	IR	20/08/2024
Rev	Description	By	CB	Date



ELGIN ENERGY

+44 (0) 208 068 4240
+353 (0) 1 660 0190
www.elgin-energy.com
London | Dublin | Sydney

Project LOCHGREENS FARM

Title INDICATIVE BESS LAYOUT

Status	Drawn By	PM/Checked by
DRAFT	JP	IR
Site Ref	Scale @ A2	Original Date Created
2287	1:2500	26/06/2024
Drawing Number	Rev	
2287-LOCHGREENS-004	C	

